

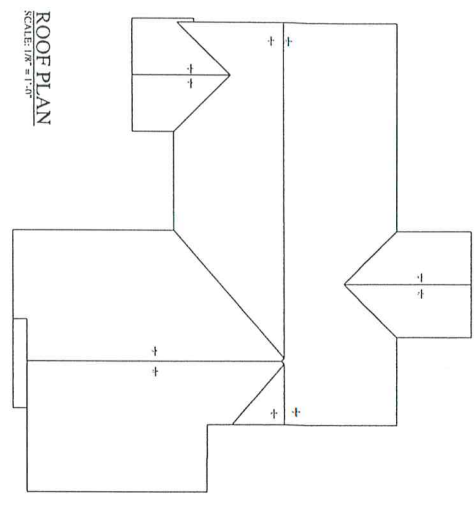
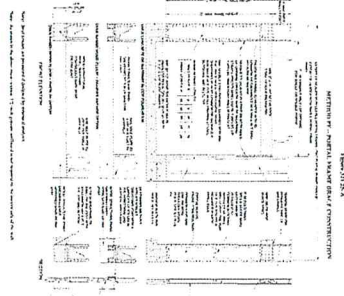


FRONT ELEVATION
SCALE: 1/8" = 1'-0"

WALL BRACING
SCALE: 1/8" = 1'-0"

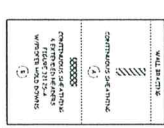

ROOF PLAN
SCALE: 1/8" = 1'-0"

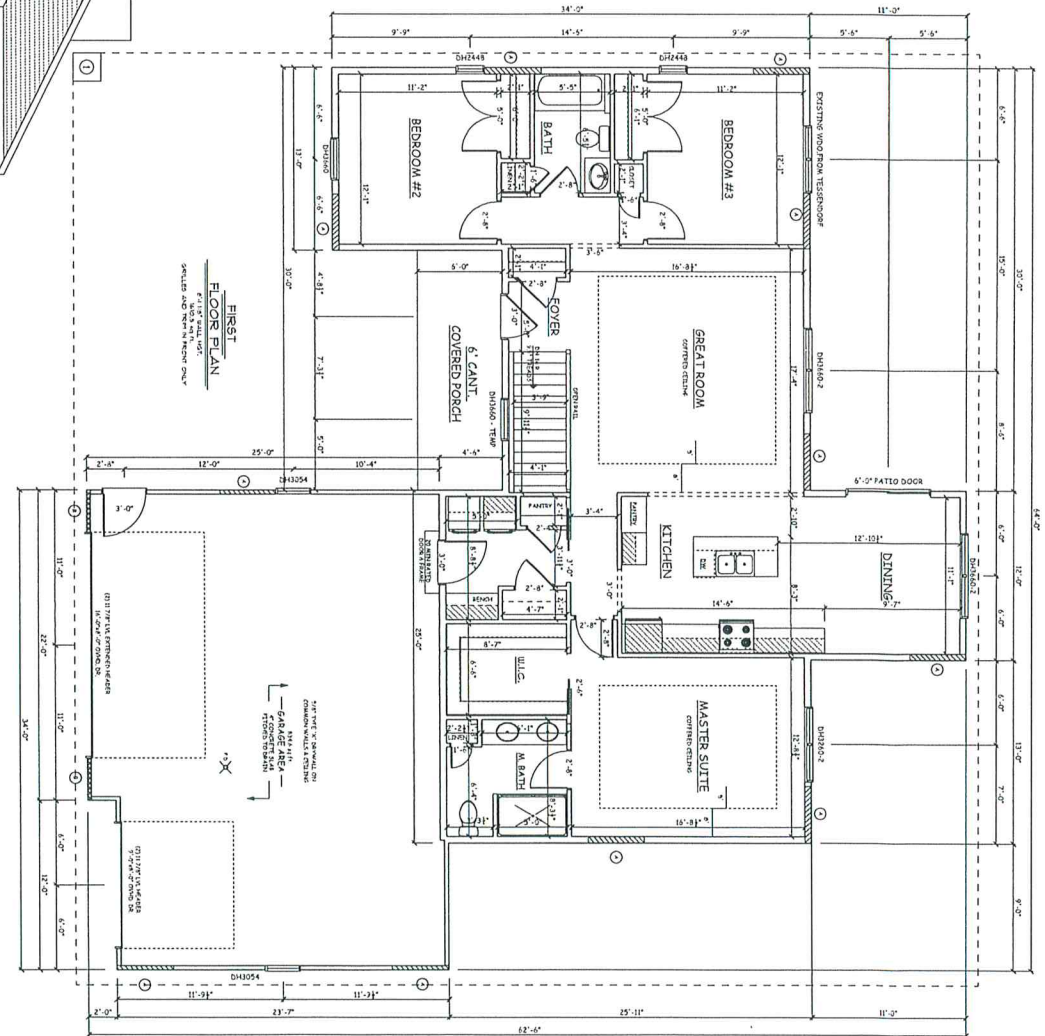

FIRST FLOOR PLAN
SCALE: 1/8" = 1'-0"

DRAWN BY: J.M.H. SCALE: As Noted SHEETS: A1 PROJECT: R18-374-C		PROPOSED NEW PROJECT FOR: SMITH BUILDERS	SPEC 1901	WE GUARANTEE THE INTEGRITY OF OUR DRAWINGS AND THE ACCURACY OF THE INFORMATION PROVIDED. WE WILL NOT BE RESPONSIBLE FOR ANY ERRORS OR OMISSIONS IN OUR DRAWINGS OR FOR ANY CONSEQUENCES ARISING FROM THE USE OF OUR DRAWINGS.	COPYRIGHT © 2015 ALL RIGHTS RESERVED. NO PART OF THIS DRAWING MAY BE REPRODUCED OR TRANSMITTED IN ANY FORM OR BY ANY MEANS, ELECTRONIC OR MECHANICAL, WITHOUT PERMISSION IN WRITING FROM DREXEL BUILDING SUPPLY.	FINAL PLAN APPROVED BY: [Signature] DATE: [Date]
---	--	--	------------------	---	--	---

